




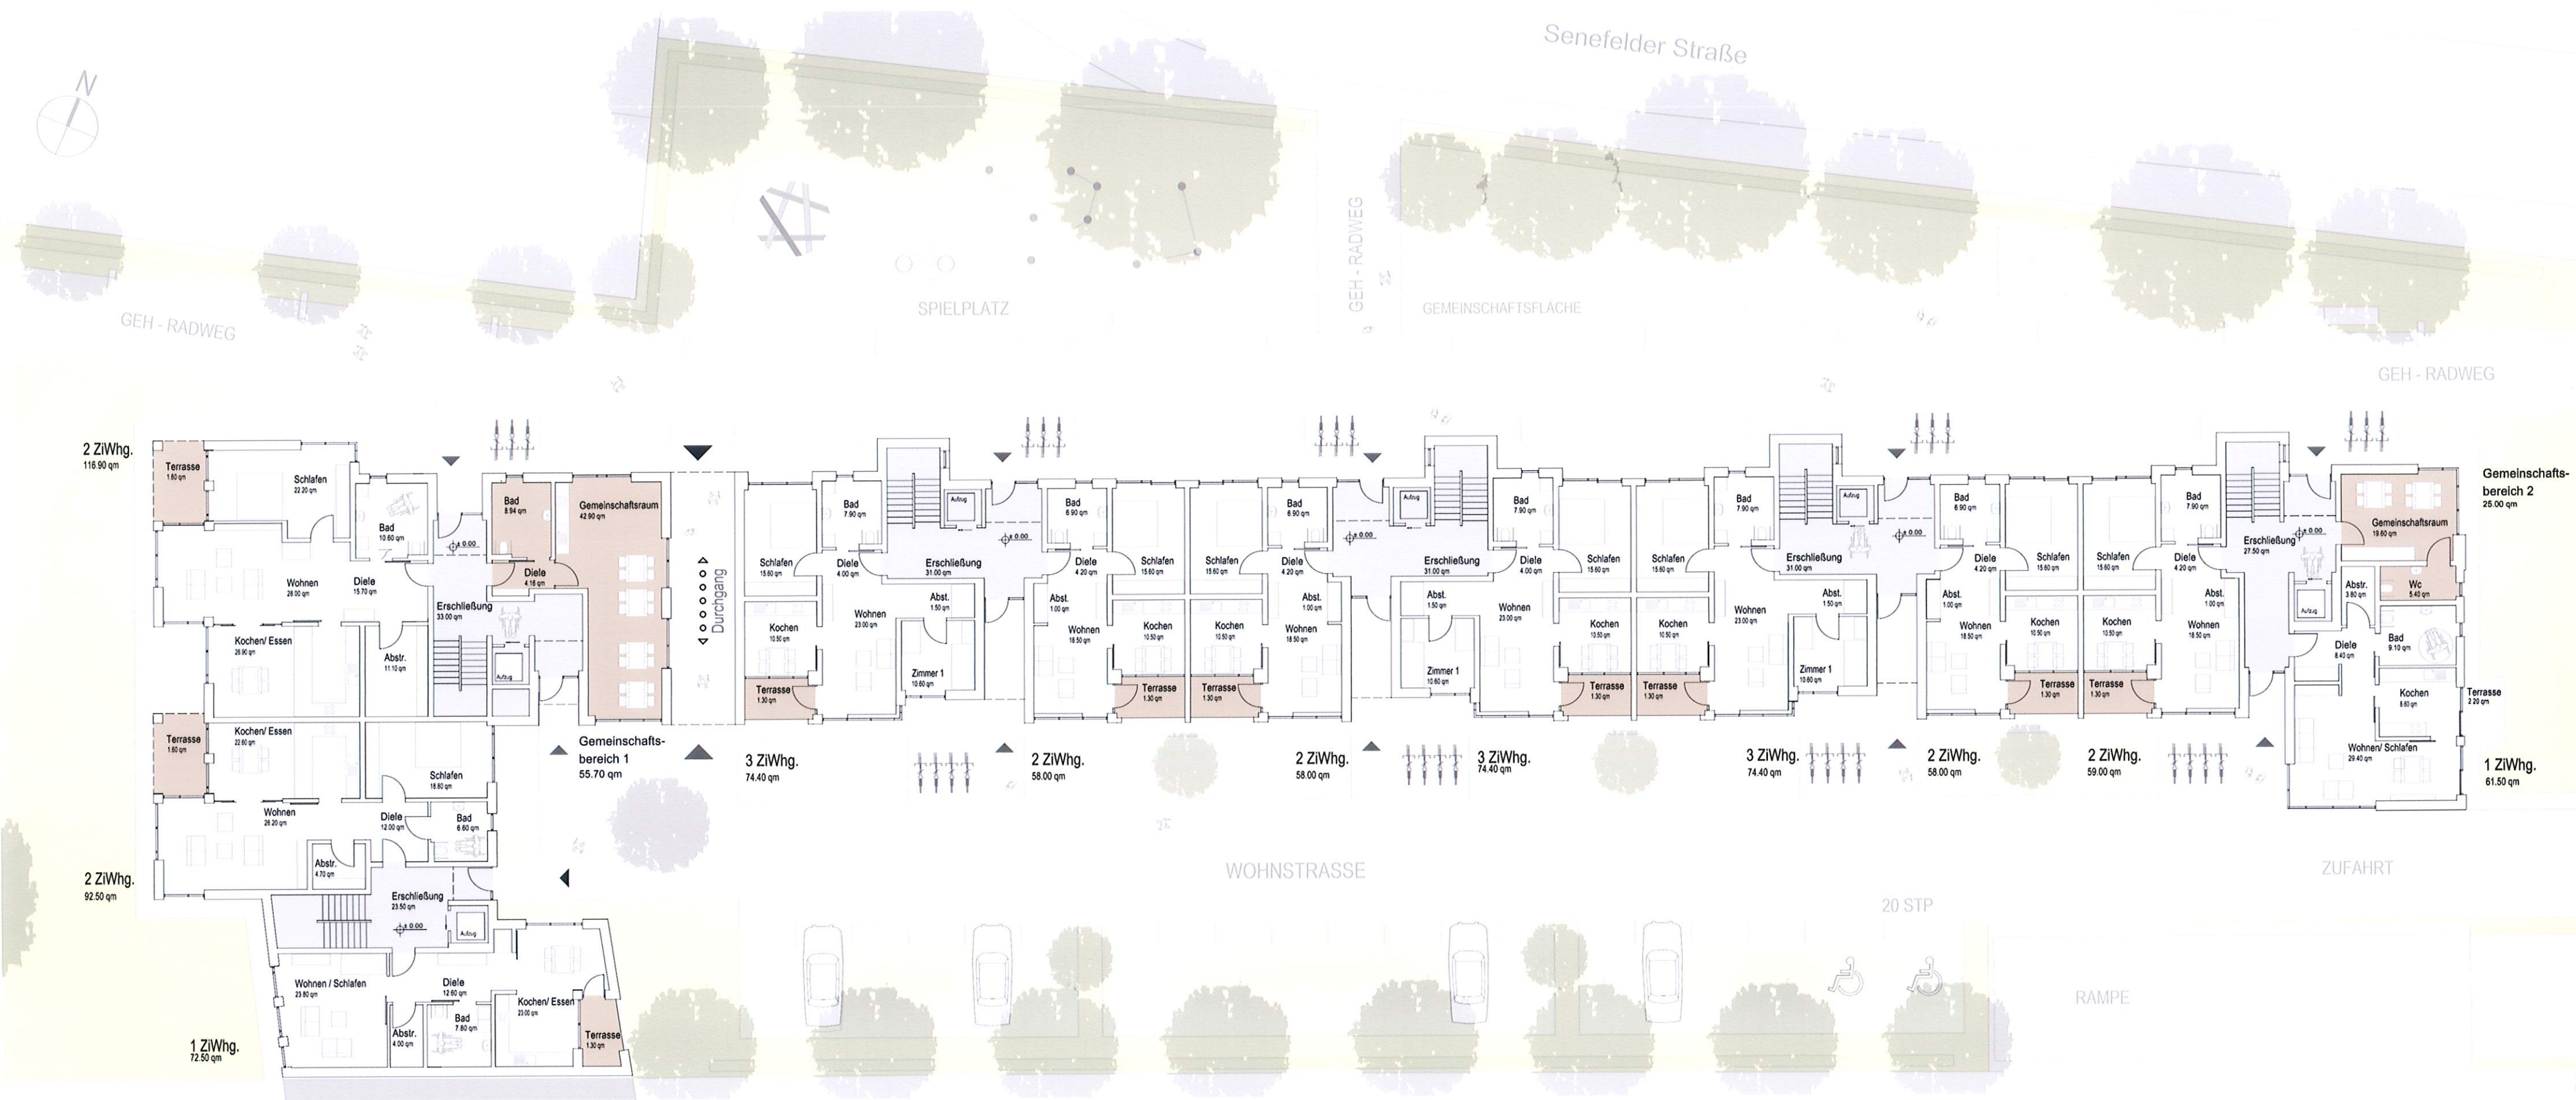

Ansicht Innenhof M. 1: 200

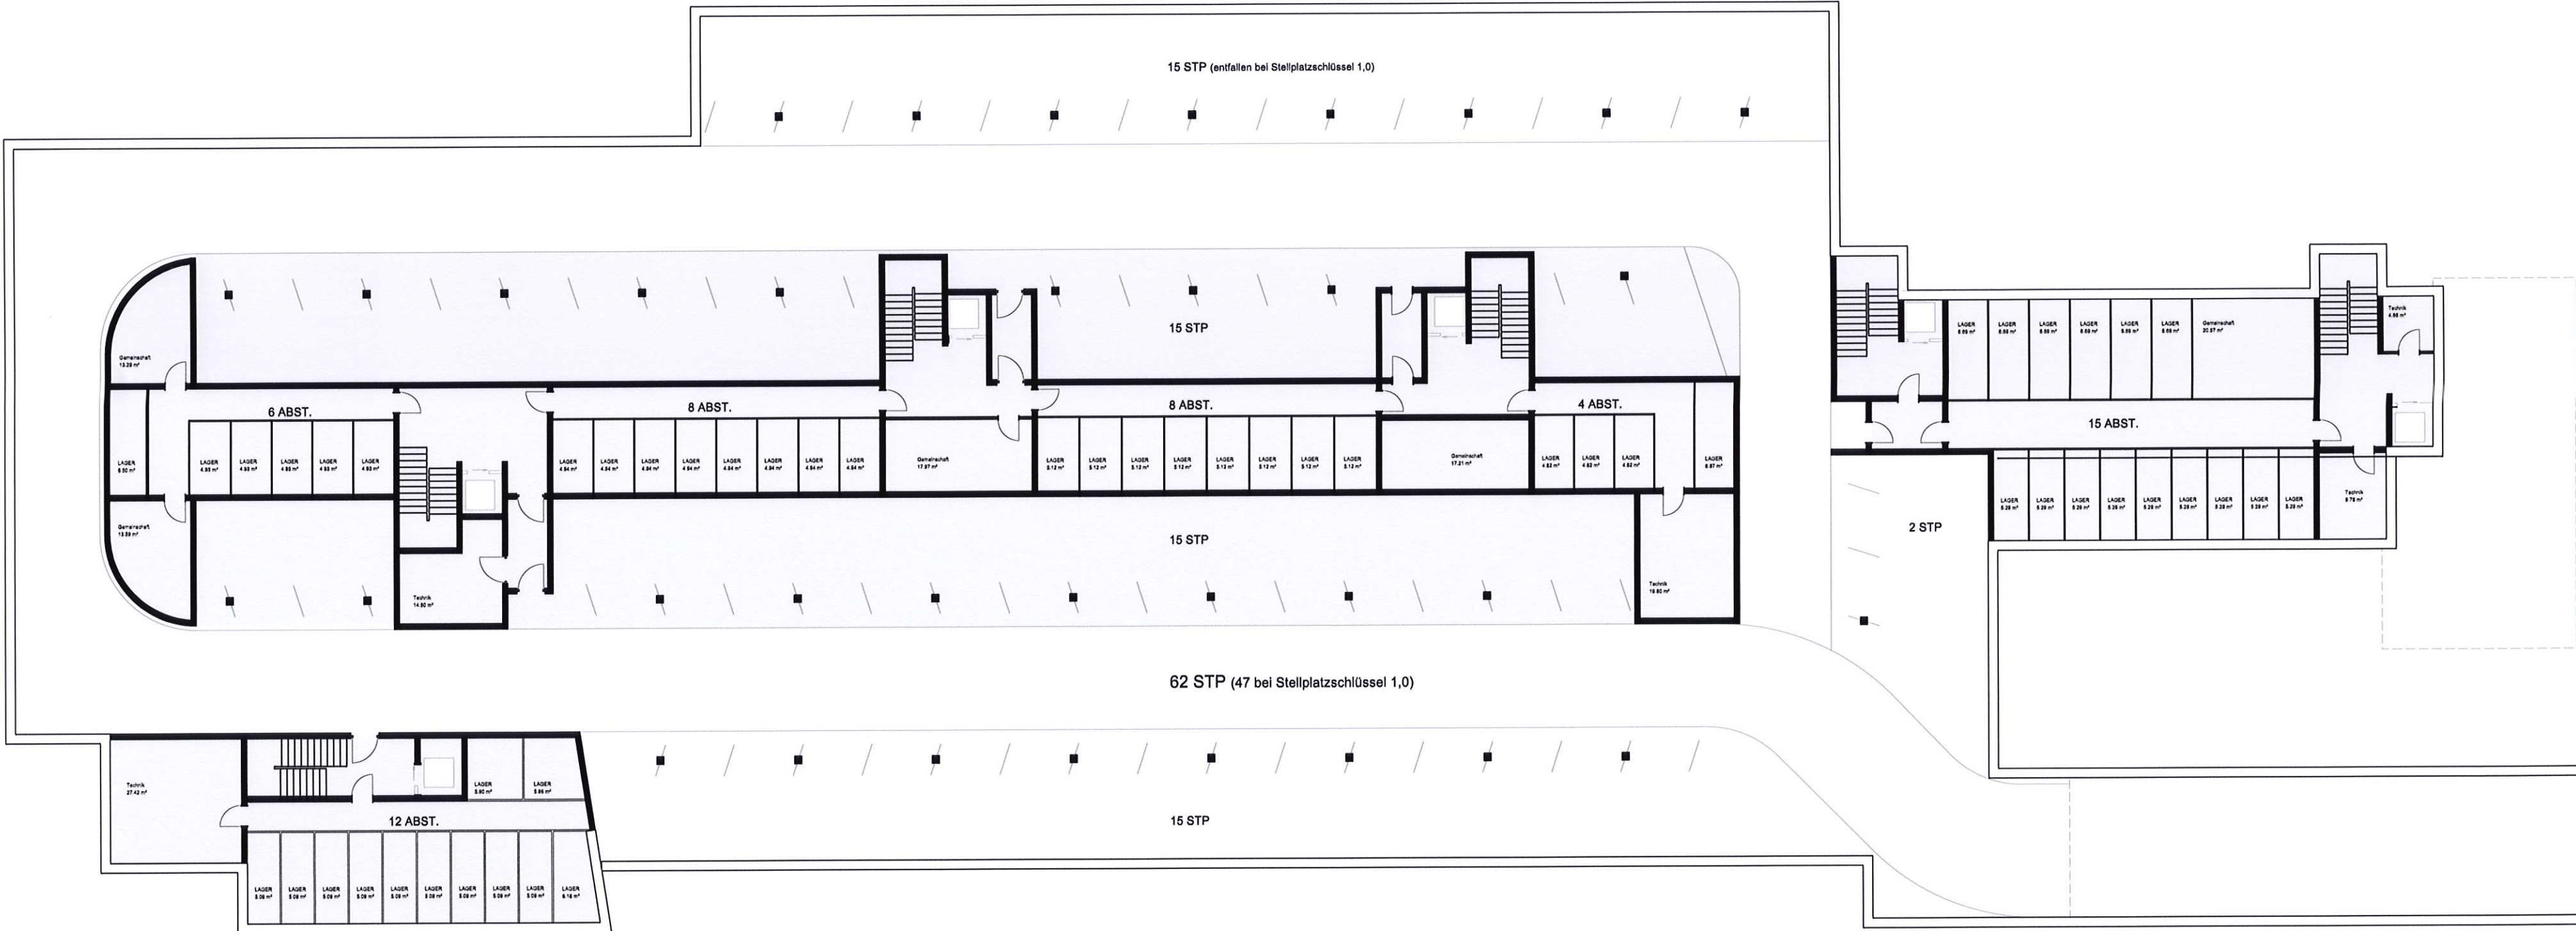

Erdgeschoss M. 1: 200

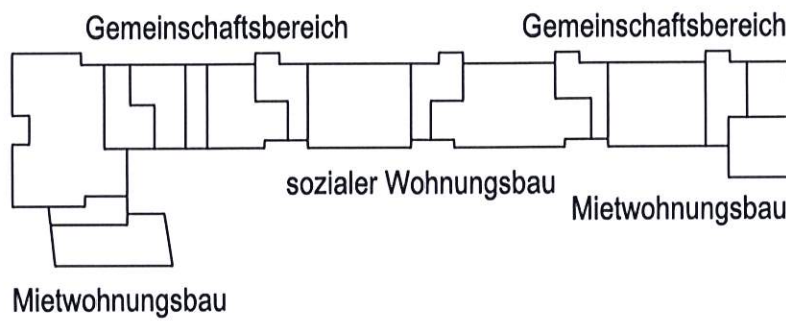

Tiefgarage M. 1: 200